
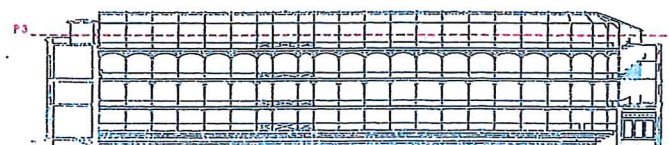


PLANTA TERCERA

SUPERFICIES CONSTRUIDAS ESTADO ORIGINAL

PLANTA	m ²
cancha	745,57
acceso	1.027,46
primera	1.027,46
segunda	1.027,46
tercera	368,06
TOTAL	4.196,01
patio	1.715,00

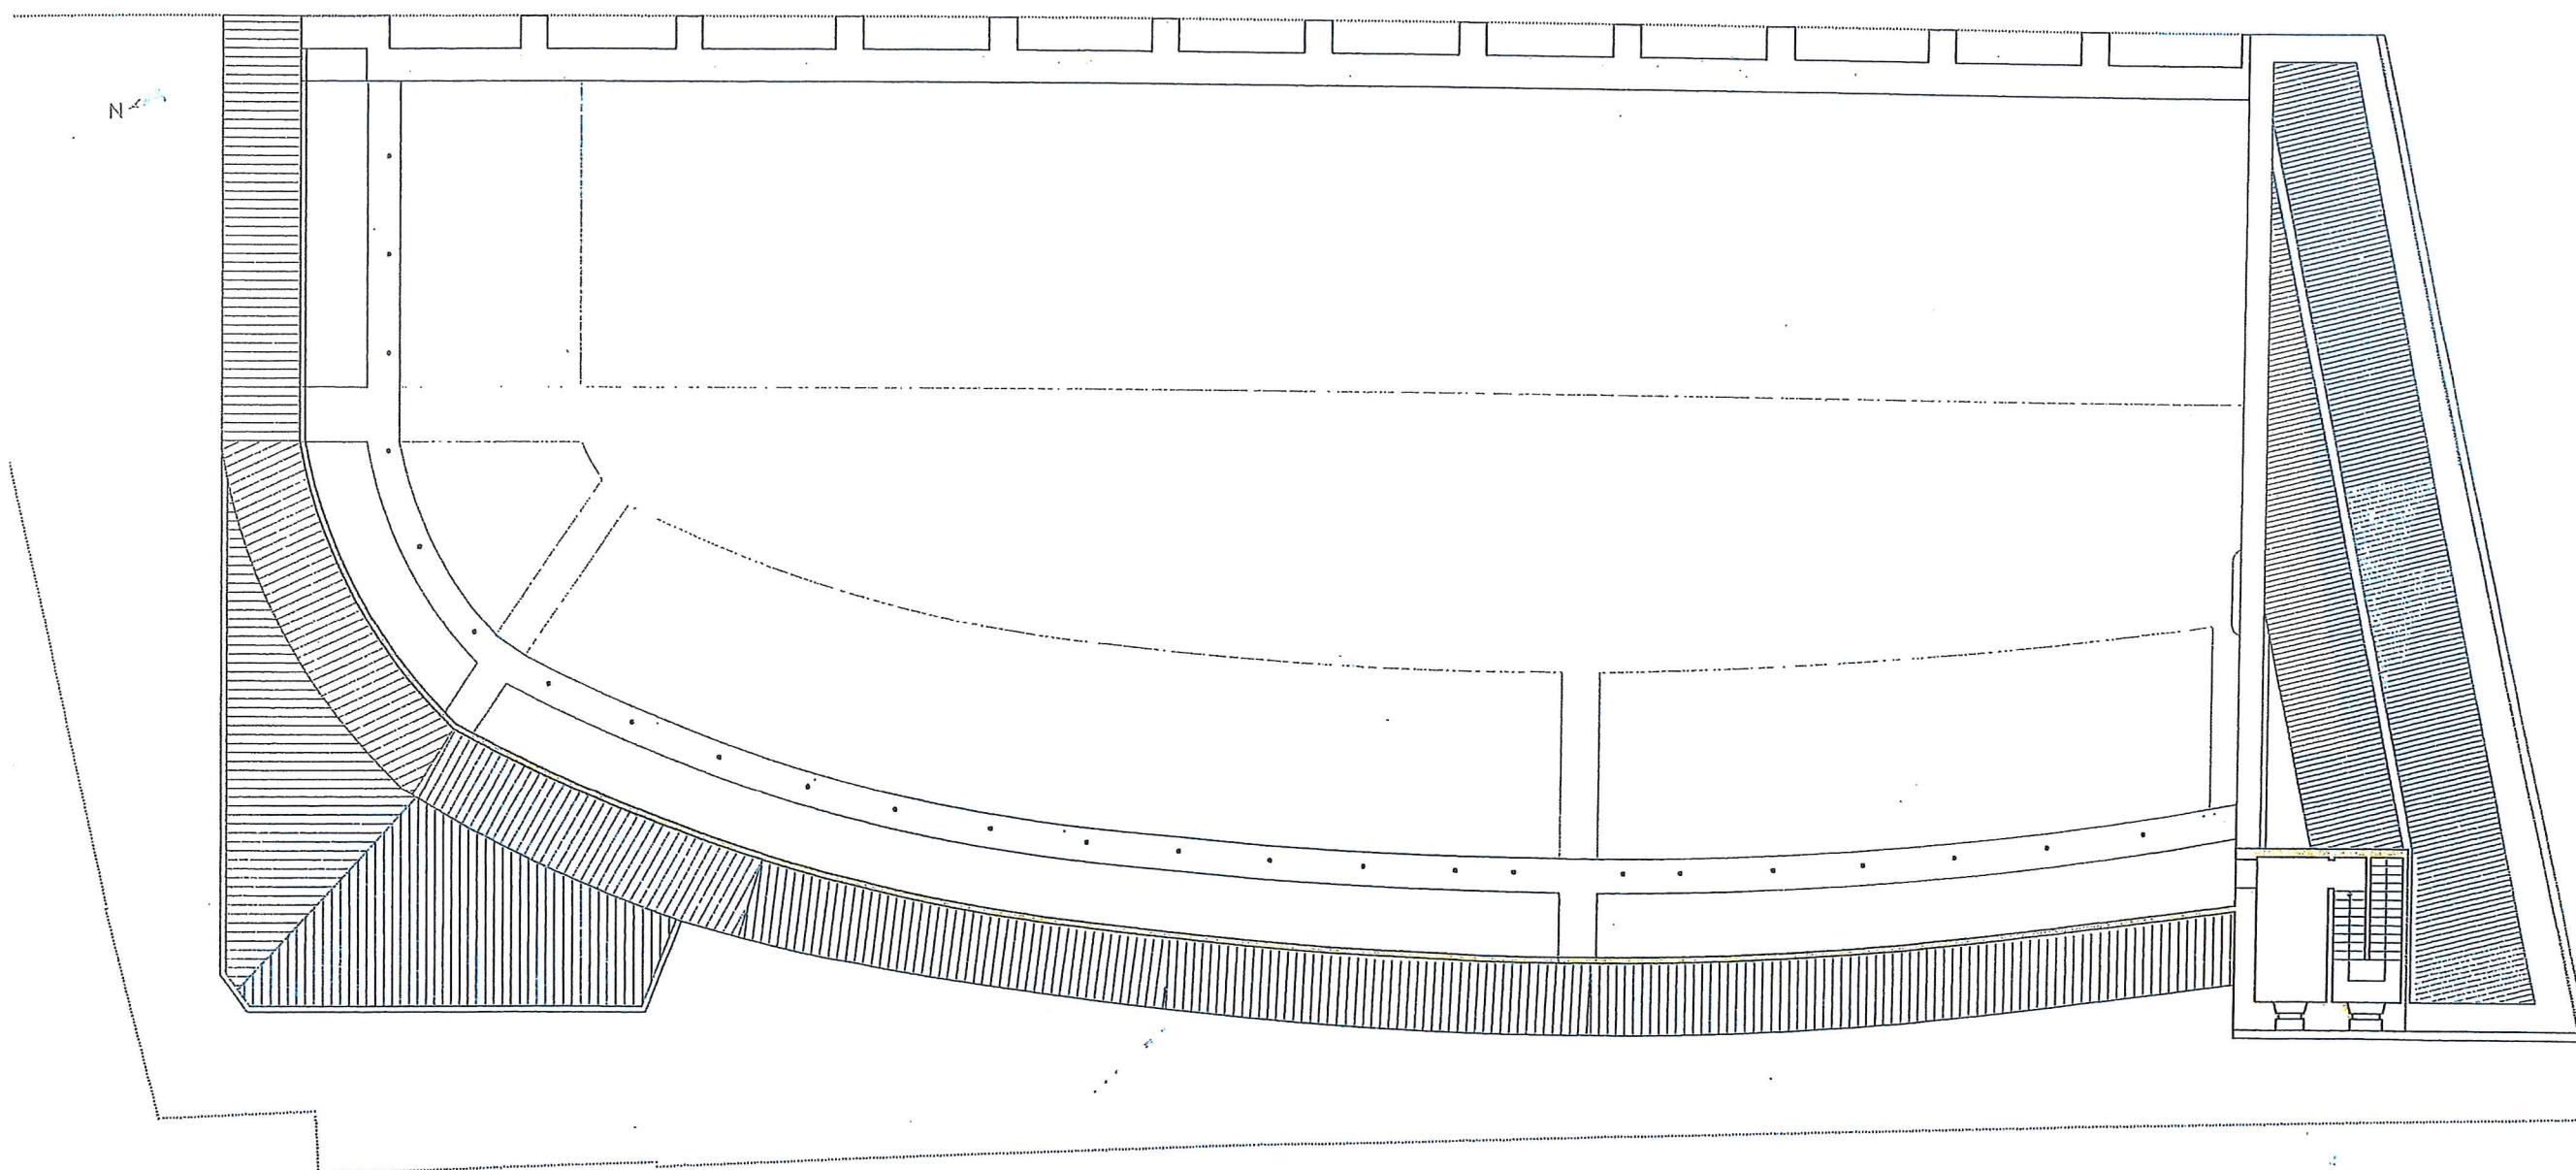

13 12 11 10 9 8 7 6 5 4 3 2